


ROADWAY SECTION A

SECTION REVERSED FOR SOUTHBOUND LANES

SR 5 MP 70.70 TO MP 71.40 SOUTHBOUND  
SR 5 MP 71.90 TO MP 72.40 SOUTHBOUND  
SR 5 MP 72.20 TO MP 72.28 NORTHBOUND  
SR 5 MP 72.81 TO MP 74.30 NORTHBOUND  
SR 5 MP 73.20 TO MP 73.40 SOUTHBOUND  
SR 5 MP 73.60 TO MP 73.90 SOUTHBOUND  
SR 5 MP 74.40 TO MP 74.80 SOUTHBOUND  
SR 5 MP 75.00 TO MP 75.40 NORTHBOUND  
SR 5 MP 75.30 TO MP 75.80 SOUTHBOUND  
SR 5 MP 76.40 TO MP 76.80 SOUTHBOUND  
SR 5 MP 77.80 TO MP 77.84 SOUTHBOUND  
SR 5 MP 77.87 TO MP 78.50 SOUTHBOUND  
SR 5 MP 79.10 TO MP 79.40 NORTHBOUND  
SR 5 MP 79.30 TO MP 79.40 SOUTHBOUND  
SR 5 MP 76.50 TO MP 76.90 NORTHBOUND  
SR 5 MP 80.99 TO MP 81.40 NORTHBOUND  
SR 5 MP 82.08 TO MP 82.29 NORTHBOUND

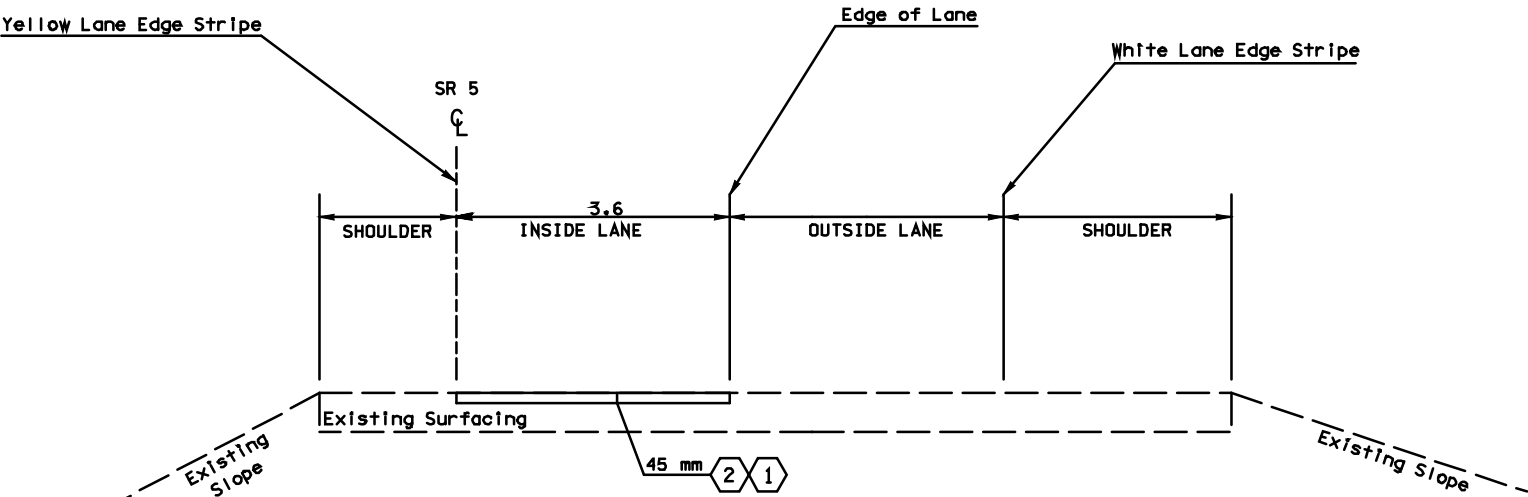

ROADWAY SECTION B


SECTION REVERSED FOR SOUTHBOUND LANES

SR 5 MP 75.70 TO MP 75.90 SOUTHBOUND  
SR 5 MP 76.40 TO MP 76.80 SOUTHBOUND  
SR 5 MP 77.49 TO MP 77.51 NORTHBOUND  
SR 5 MP 77.55 TO MP 77.69 NORTHBOUND  
SR 5 MP 77.80 TO MP 77.84 SOUTHBOUND  
SR 5 MP 77.87 TO MP 78.40 SOUTHBOUND  
SR 5 MP 78.19 TO MP 79.09 NORTHBOUND  
SR 5 MP 78.90 TO MP 79.20 SOUTHBOUND  
SR 5 MP 79.59 TO MP 80.21 NORTHBOUND  
SR 5 MP 80.24 TO MP 81.67 NORTHBOUND  
SR 5 MP 81.69 TO MP 82.28 NORTHBOUND  
SR 5 MP 82.33 TO MP 82.49 NORTHBOUND  
SR 5 MP 79.60 TO MP 80.21 SOUTHBOUND

LEGEND

- 1 MODIFIED ASPHALT CONC. PAVEMENT CL. A  
2 PLANING BITUMINOUS PAVEMENT  
ALL DEPTHS ARE COMPACTED DEPTHS

ALL DIMENSIONS ARE SHOWN IN METERS UNLESS OTHERWISE DESIGNATED

					REGION NO.	STATE	FED.AID PROJ.NO.	ENVIRONMENTAL AND ENGINEERING SERVICE CENTER	 Washington State Department of Transportation	SR 5 NEWAUKUM RIVER BRIDGE TO THURSTON COUNTY LINE	REFERENCE SHEET NUMBER
DESIGNED BY					10	WASH	IM-0051(236)				
ENTERED BY	SW REGION										
CHECKED BY	C&E SERVICE CENTER										
PROJ. ENGR.					JOB NUMBER						SHEET 4 OF 13 SHEETS
DIST. ADM.					96X329						
					CONTRACT NO.						
	DATE	DATE	REVISION	BY					cd\gdn\2738rds..c.dgn	31 JAN 97	ROADWAY SECTIONS